



NOTE:

WHEN PREPARING THE SURFACE FOR LMC OVERLAY-VES ADJACENT TO A PREVIOUSLY PLACED LMC-VES STAGE, THE PREVIOUSLY PLACED LMC-VES SHALL BE REMOVED FOR A DISTANCE OF 4-INCHES FROM THE LMC-VES EDGE. THE SURFACE OF THE NEW STAGE AREA, ALONG WITH THE 4-INCH OVERLAY AREA SHALL BE PREPARED AS PER THE OVERLAY SURFACE PREPARATION SPECIAL PROVISIONS. NEW LMC-VES SHALL BE PLACE IN THE 4-INCH OVERLAP AS PART OF NEW LMC-VES STAGE PLACEMENT.

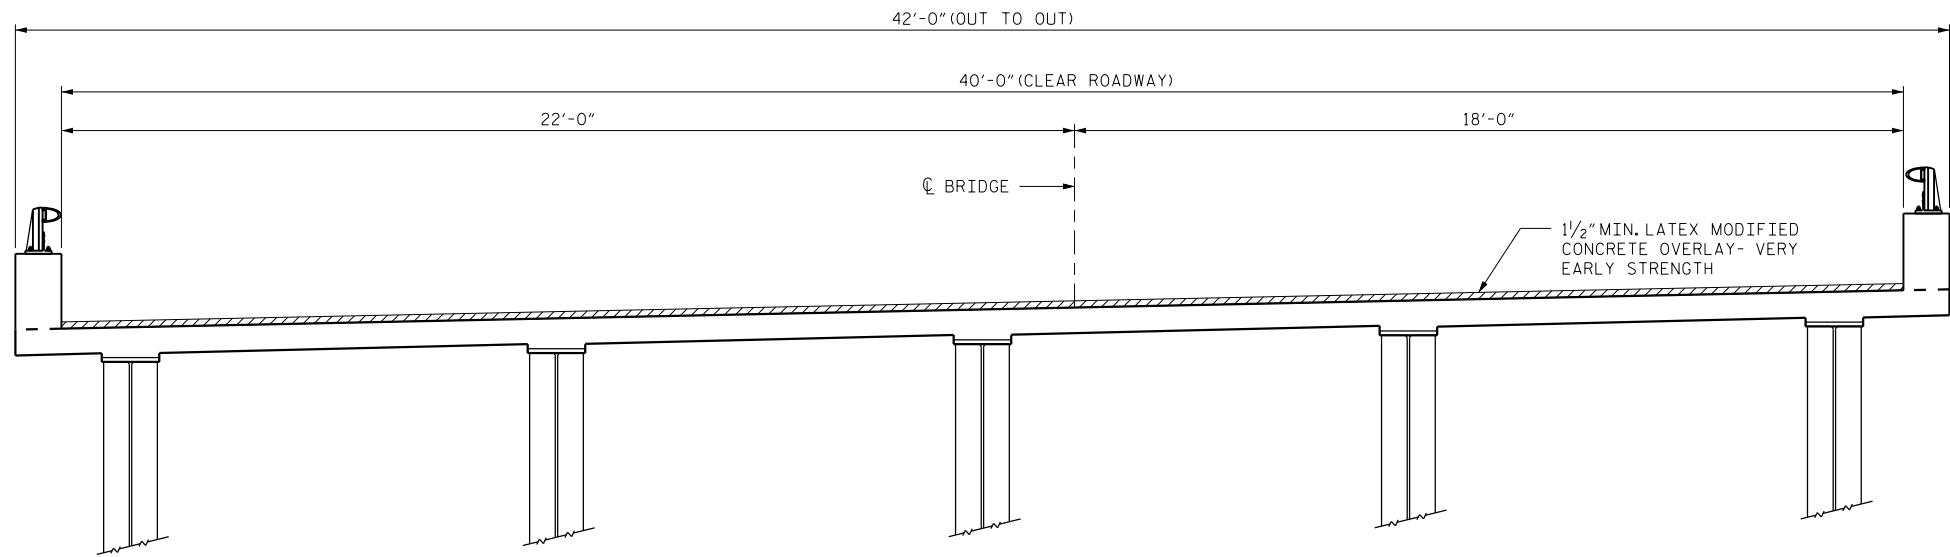

TYPICAL SECTION
(SBL SHOWN - NBL SIMILAR BY ROTATION)

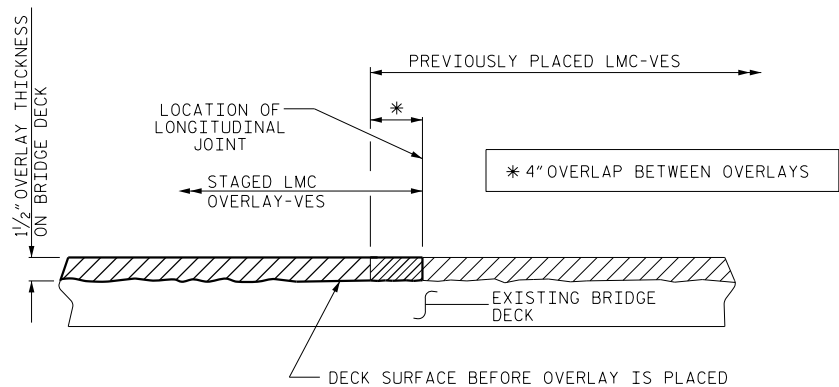

SECTION THRU DECK
STAGED LMC OVERLAY-VES JOINT
(AS NEEDED)

PROJECT NO. I-5763
RANDOLPH COUNTY
BRIDGE NO. 235 & 236

DocuSigned by:
Farzin Asefina
E06B0400
SEAL
20103
ENGINEER
FARZIN ASEFINA

STATE OF NORTH CAROLINA
DEPARTMENT OF TRANSPORTATION
RALEIGH
SUPERSTRUCTURE
TYPICAL SECTION
& LATEX MODIFIED
CONCRETE-VES
DETAILS OF SPANS B, C, & D

REVISIONS						SHEET NO.
NO.	BY:	DATE:	NO.	BY:	DATE:	S-19
1			3			TOTAL SHEETS
2			4			48

DRAWN BY : M.WELDON DATE : 08/2015
CHECKED BY : W. SMITH DATE : 08/2015

11/18/2015